



NOTES:
All dimensions must be checked on site and not scaled from this drawing.


PROPOSED GROUND FLOOR

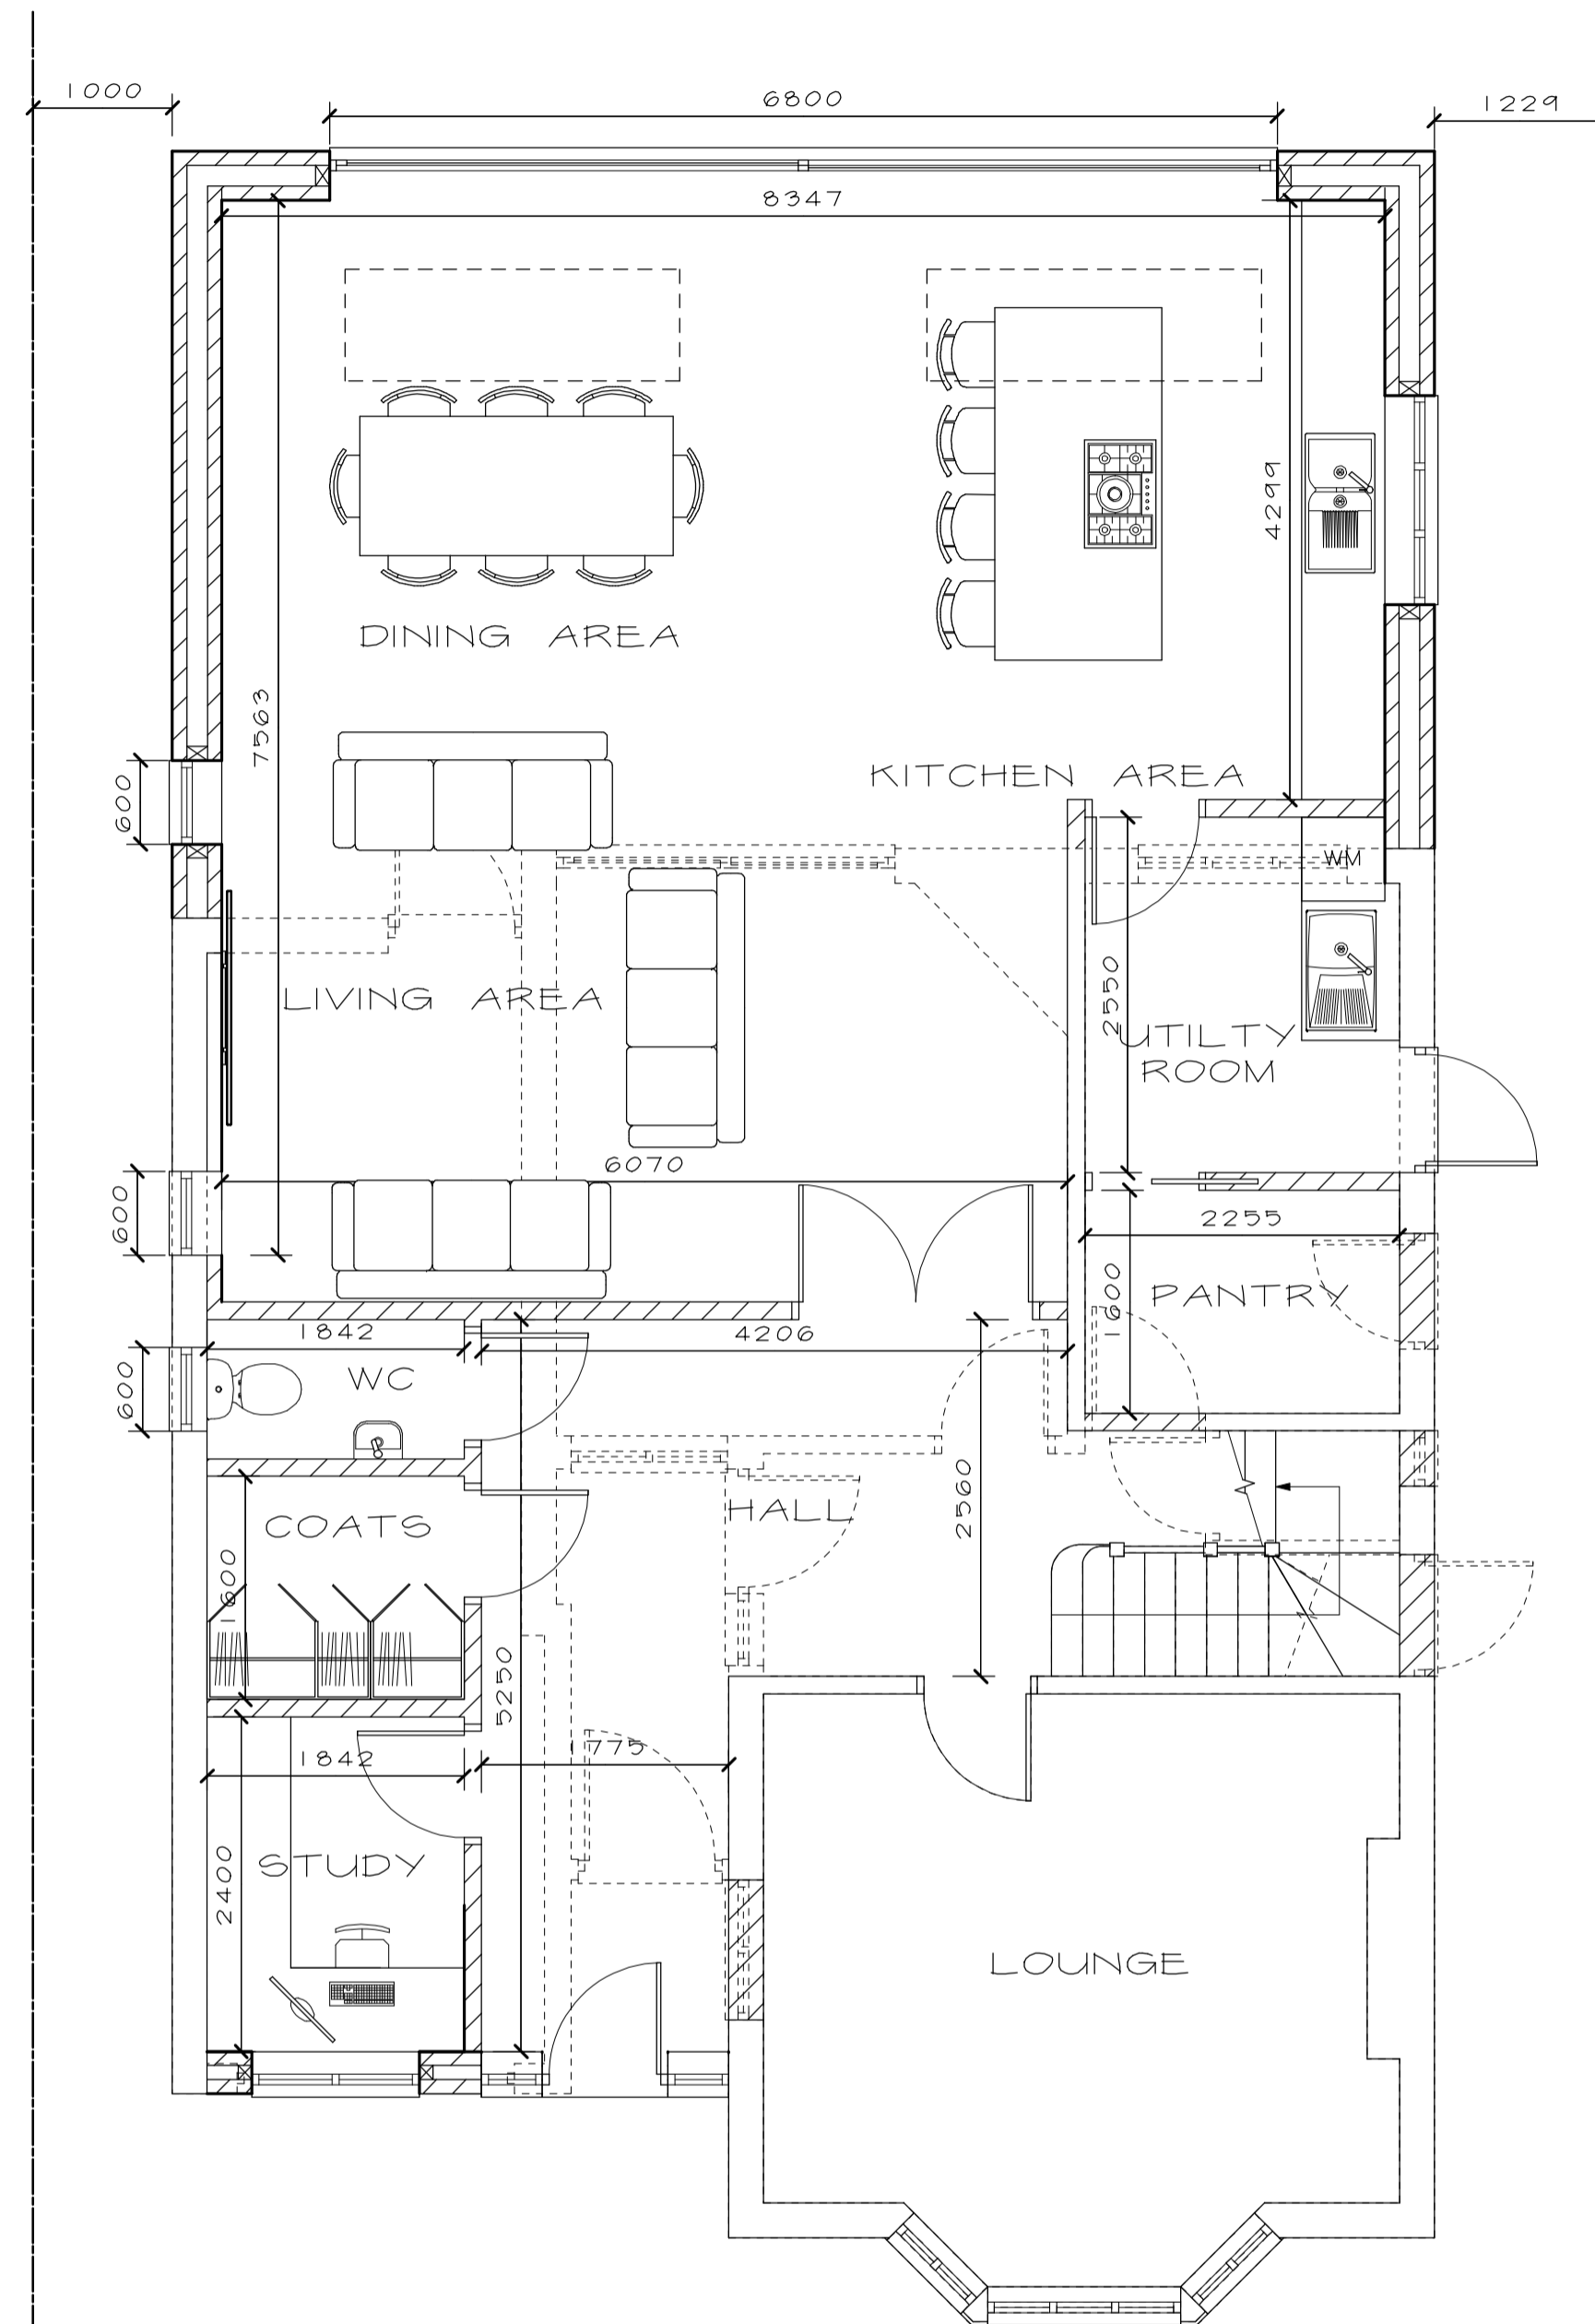

PROPOSED FIRST FLOOR

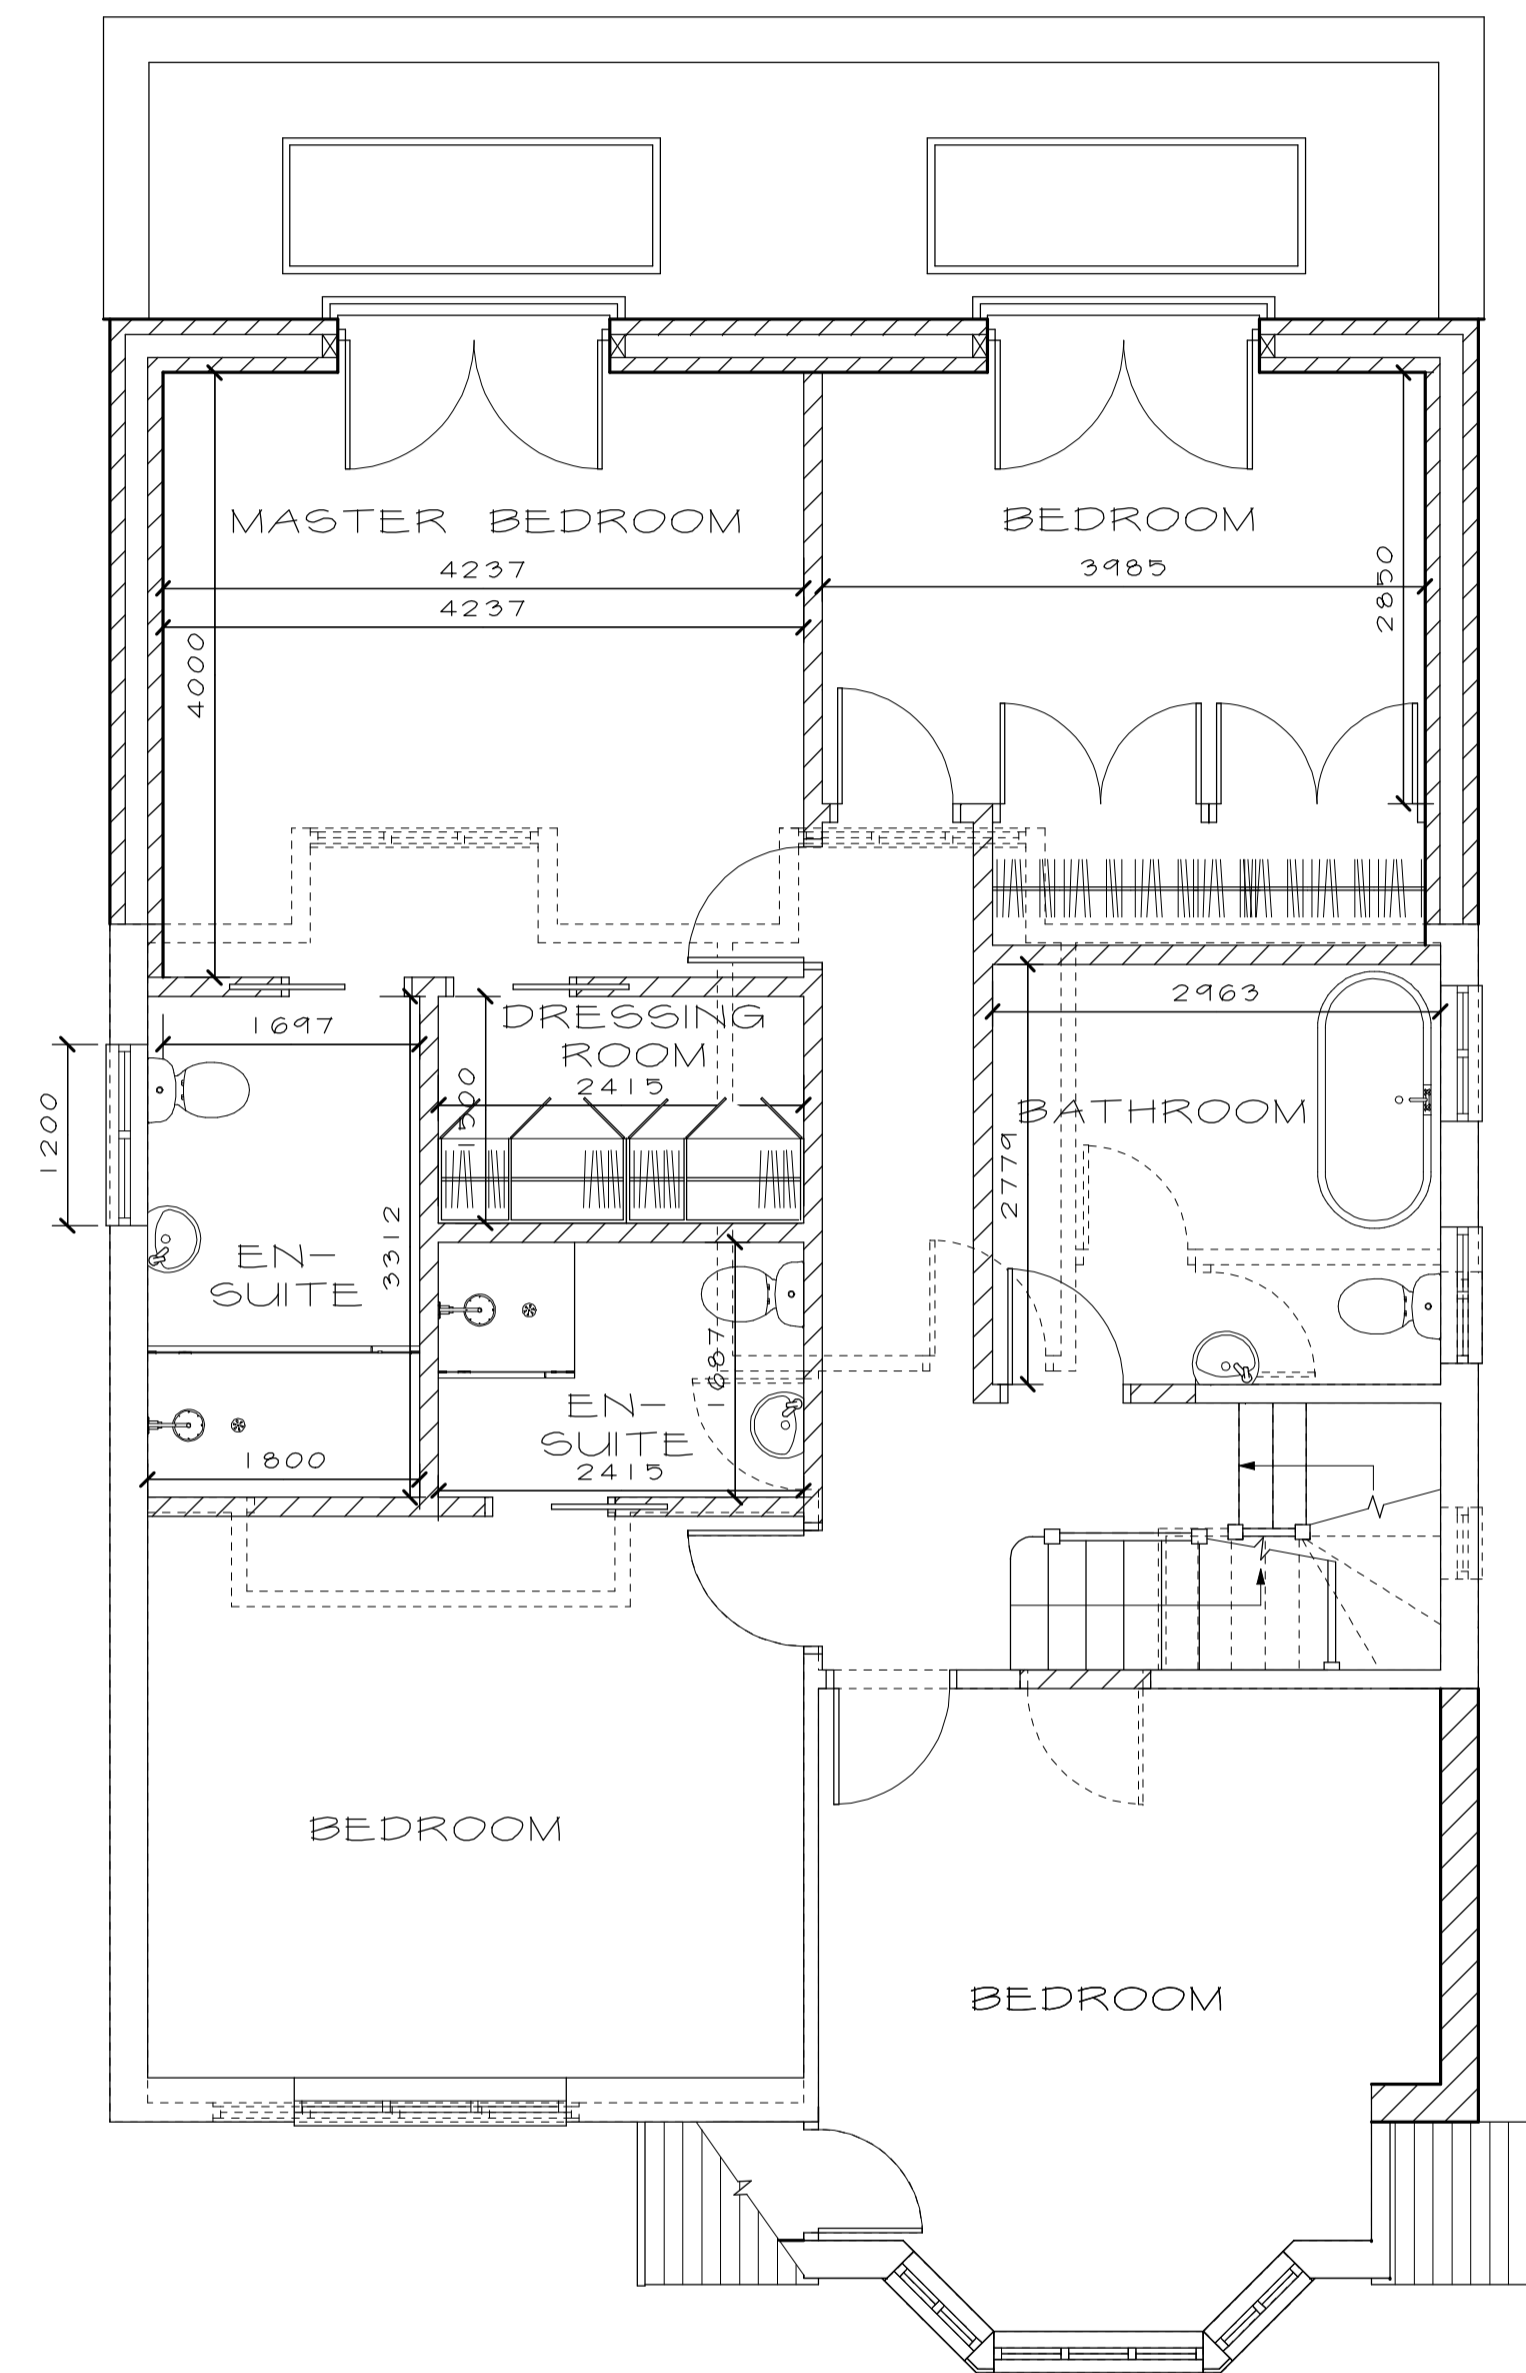

PROPOSED SECOND FLOOR

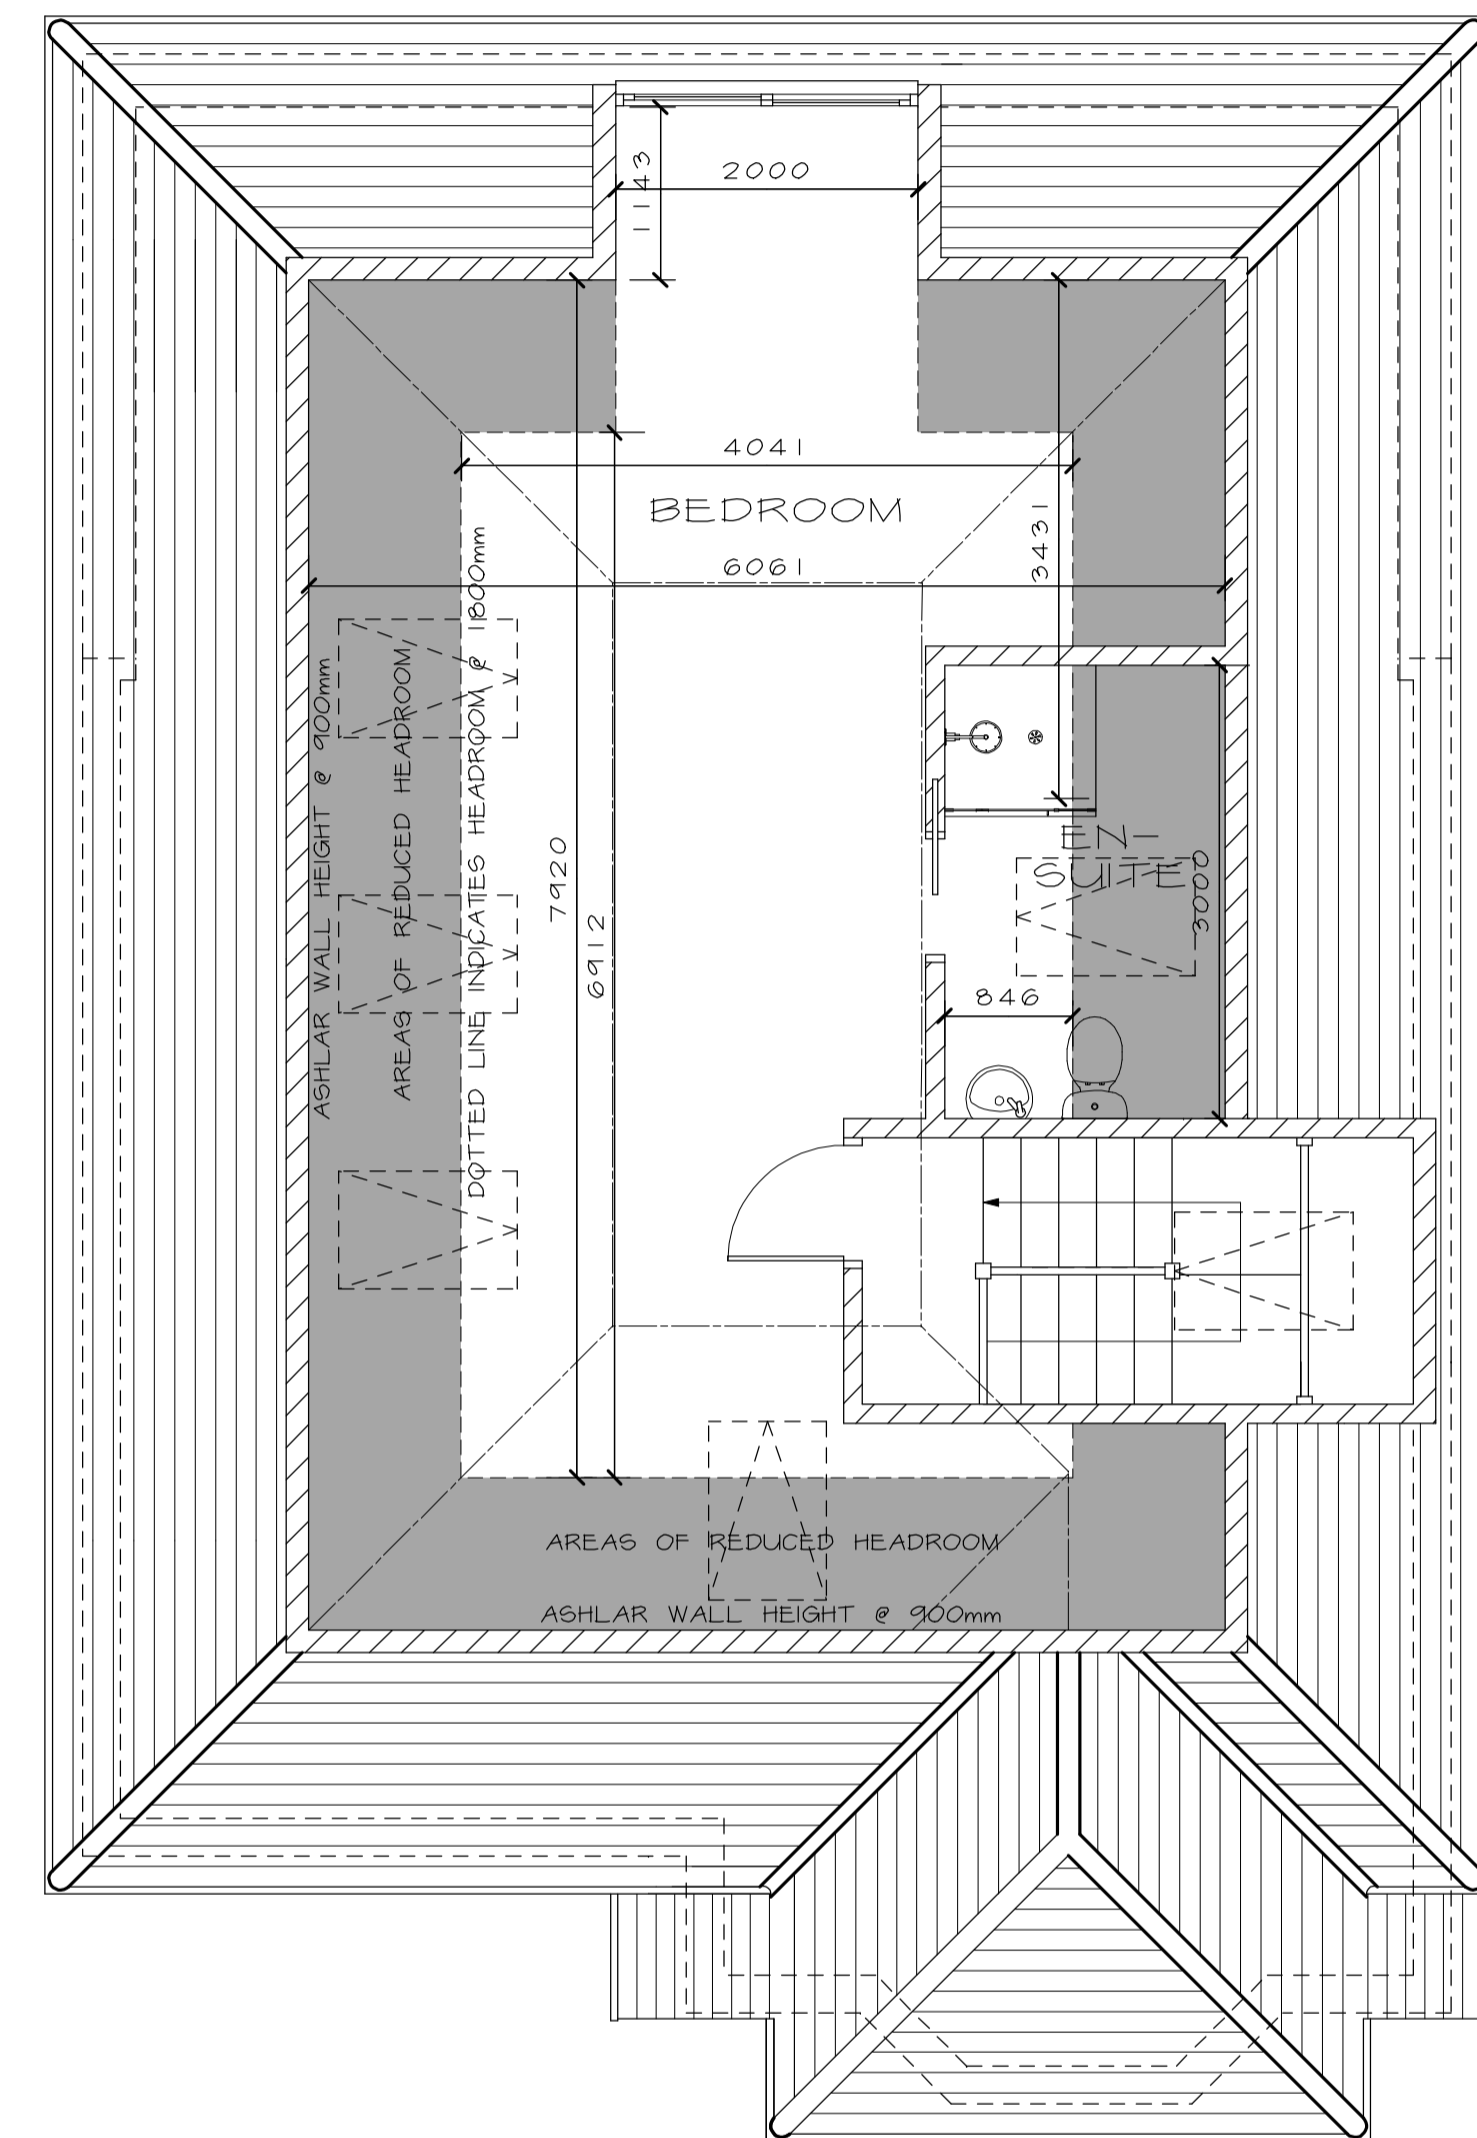


INDICATES STRUCTURE TO BE REMOVED

INDICATES BOUNDARY



Date	Revisions
A	-

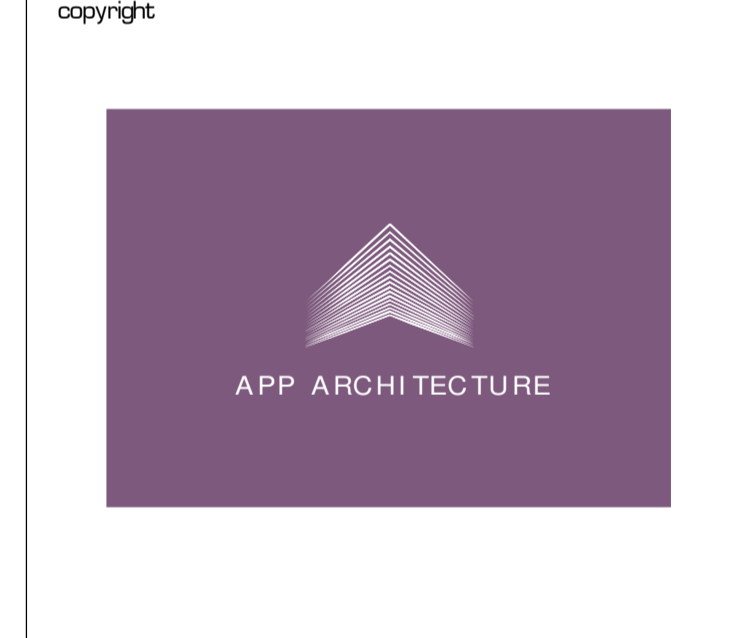

Client
MR & MRS SIMPSON

Job Title
83 COPSE AVENUE
WEST WICKHAM
BR4 9NW

Drawing Title
PROPOSED FLOOR PLANS
REV C

Scale	1:50	Sheet	A1
Date	NOV 2022	Drawn by	NM

Dwg No.	AA/CA-83-08	Rev.	-
---------	-------------	------	---